



Michael
Macrina
Architect

21 Main Street Stony Brook NY 11790

phone. 631 686-6585
fax. 631 686-6786
email. MMacrina@MMArchitectAIA.com
web. MMArchitectAIA.com

These plans are an instrument of service and are the exclusive property of the architect. Infringements of the concepts and design ideas presented on these drawings shall be prosecuted to the fullest extent of the law. Copyright 2020: Michael Macrina Architect, pc. All rights reserved. no part of the plans may be reproduced without the expressed written consent of the architect.

Drawing Status :

preliminary
not for
construction

Dates :

	8/10/20	Preliminary Design
No.	Date	Description

Project :

Proposed
Residence

Berkshire
Model

Jurisdiction :

Town of Huntington
Suffolk County

Drawn By : M.A.M.	
Checked By : M.A.M.	
Job No. 2005	


Sheet Title :

First Floor Plan

-
-

Sheet Number :

A-1

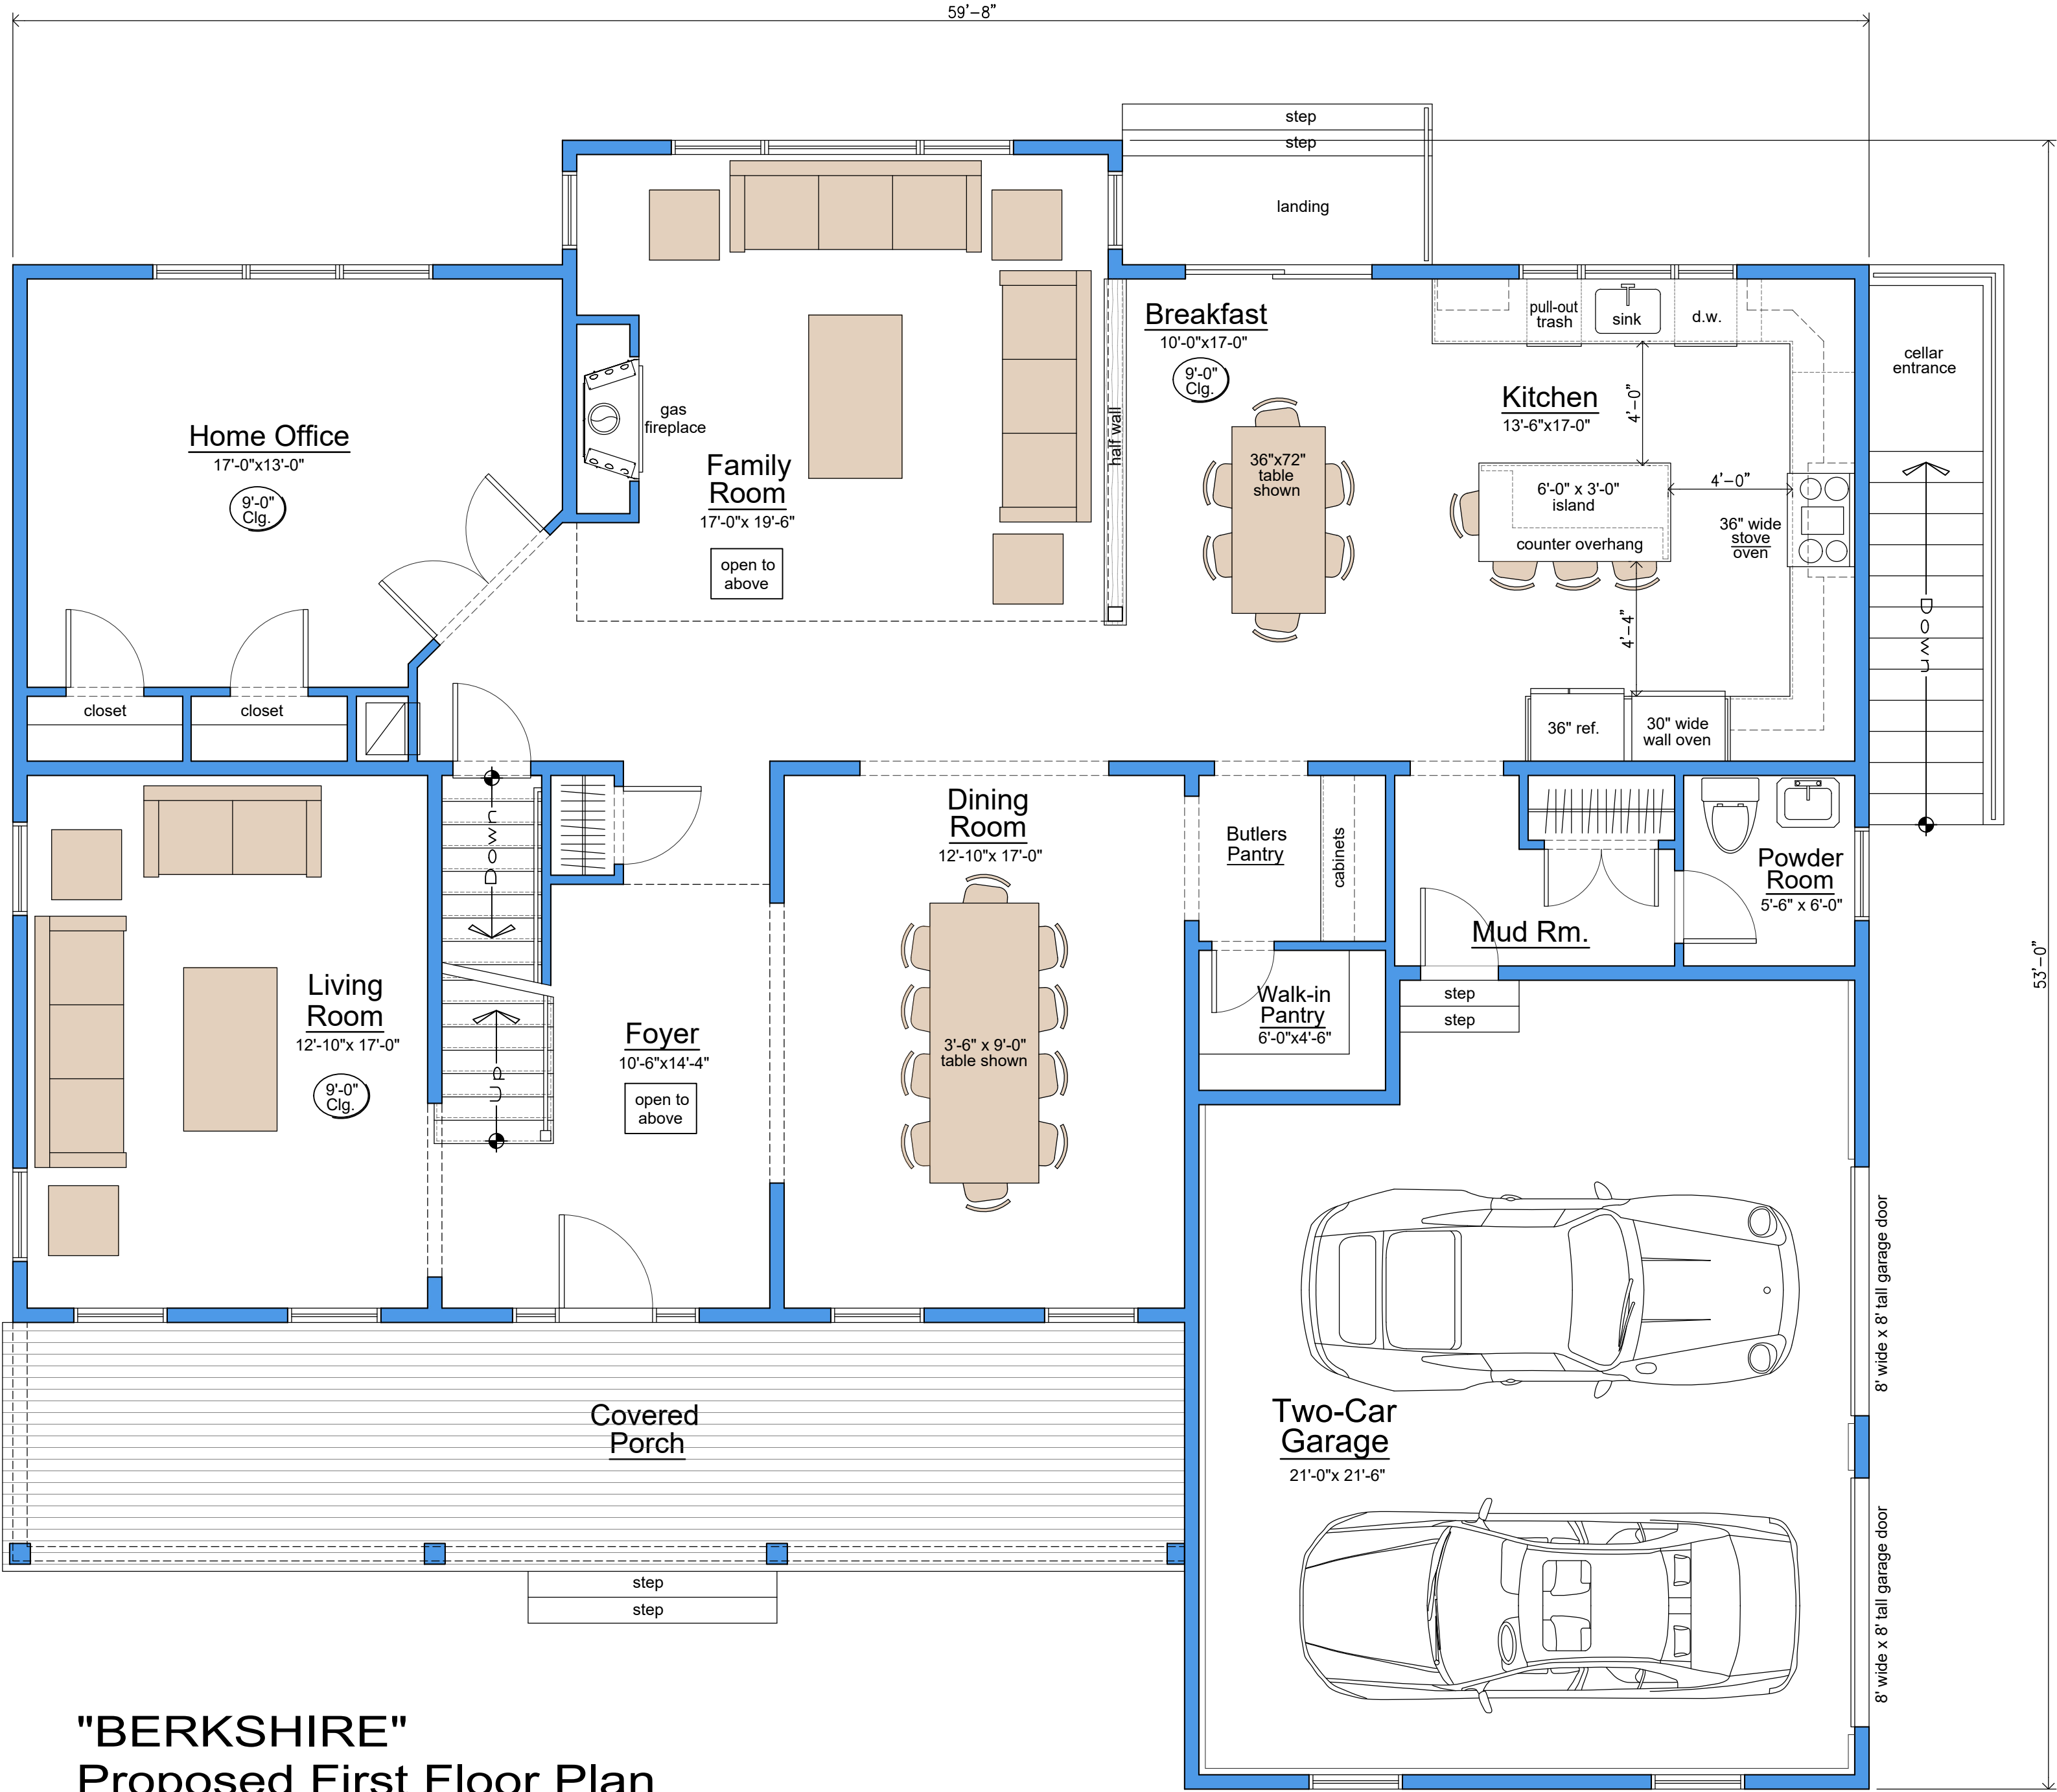

"BERKSHIRE"
Proposed First Floor Plan
1/4" = 1'-0"

Data:
proposed
first floor = 1,890 sq. ft.
second floor = 1,660 sq. ft.
total = 3,550 sq. ft.

garage = 541 sq. ft.
covered porch = 304 sq. ft.



Michael
Macrina
Architect

21 Main Street Stony Brook NY 11790

phone. 631 686-6585
fax. 631 686-6786
email. MMacrina@MMArchitectAIA.com
web. MMArchitectAIA.com

These plans are an instrument of service and are the exclusive property of the architect. Infringements of the concepts and design ideas presented on these drawings shall be prosecuted to the fullest extent of the law. Copyright 2020: Michael Macrina Architect, pc. All rights reserved. no part of the plans may be reproduced without the expressed written consent of the architect.

Drawing Status :

preliminary
not for
construction

Dates :

	8/10/20	Preliminary Design
No.	Date	Description

Project :

Proposed
Residence

Berkshire
Model

Jurisdiction :

Town of Huntington
Suffolk County

Drawn By : M.A.M.	
Checked By : M.A.M.	
Job No. 2005	


Sheet Title :

Second Floor Plan

-
-

Sheet Number :

A-2

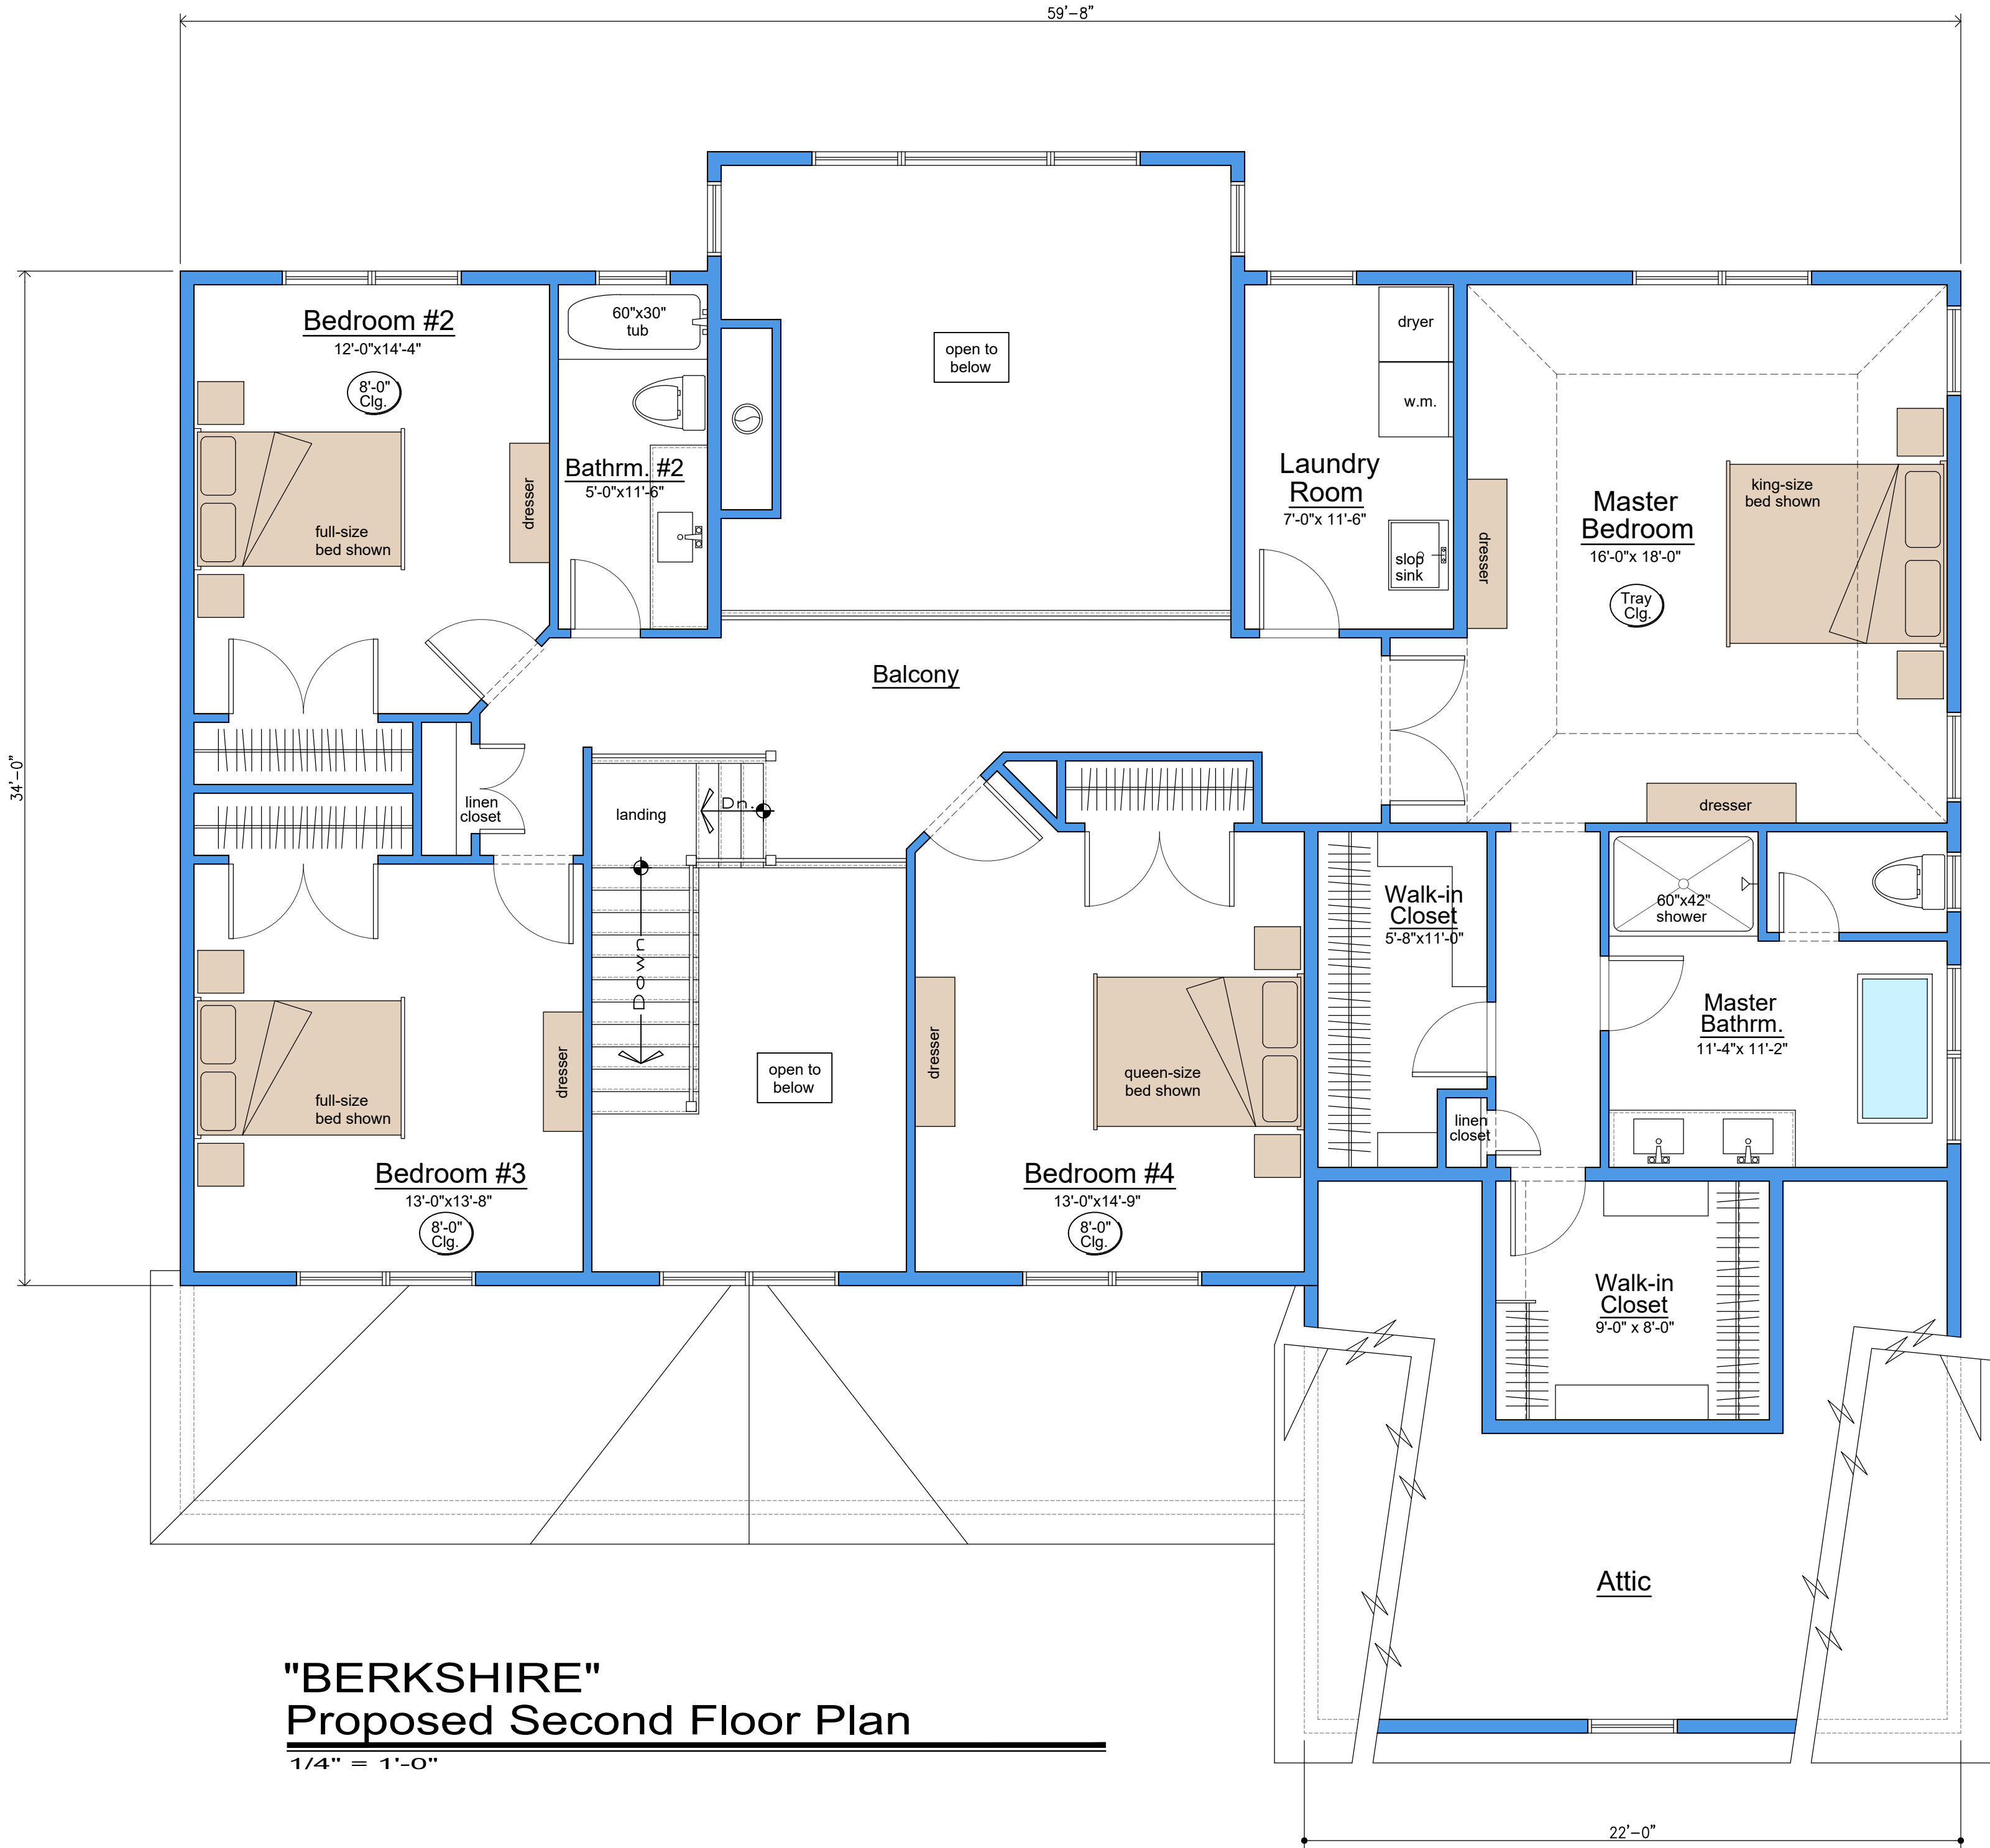

"BERKSHIRE"
Proposed Second Floor Plan
1/4" = 1'-0"



Michael
Macrina
Architect

21 Main Street Stony Brook NY 11790

phone. 631 686-6585
fax. 631 686-6786
email. MMacrina@MMArchitectAIA.com
web. MMArchitectAIA.com

These plans are an instrument of service and are the exclusive property of the architect. Infringements of the concepts and design ideas presented on these drawings shall be prosecuted to the fullest extent of the law. Copyright 2020: Michael Macrina Architect, pc. All rights reserved, no part of the plans may be reproduced without the expressed written consent of the architect.

Drawing Status :

preliminary
not for
construction

Dates :

	8/10/20	Preliminary Design
No.	Date	Description

Project :

Proposed
Residence

Berkshire
Model

Jurisdiction :

Town of Huntington
Suffolk County

Drawn By : M.A.M.	
Checked By : M.A.M.	
Job No. 2005	

Sheet Title :

Elevations
- option 'A'
- option 'B'

Sheet Number :

A-3



"BERKSHIRE" I
Proposed Front Elevation

1/4" = 1'-0"



"BERKSHIRE" II
Proposed Front Elevation

1/4" = 1'-0"